

計畫標的清冊

案名：集集堰北岸聯絡渠道小水力發電建置計畫(一)

一、地段

跌水工 編號	財產 別名	縣市 鄉鎮	地段	地號	使用 分區	使用 種類	土地 面積(m ²)
N10	公共用	南投縣 名間鄉	外埔段	1266	特定農業區	水利用地	2380.47
				1267			372.81
N11				1283			2754.77
				1284			279.53
				1273			20.18
N12				1335			2978.24
N13				1343			4245.72

二、跌水工座標及其資料

跌水工 編號	起點樁號	尺寸				N	E
		長(m)	寬(m)	跌水高(m)	靜水池深(m)		
N10	9+156.96	30	3.6*2	1.5	0.5	2634889.134	217772.161
N11	9+291.96					2634881.661	217647.233
N12	9+679.16					2635017.700	217283.910
N13	9+906.96					2634654.277	217116.909


*請投標廠商自行前往現地勘查後鈐印現場勘查切結書。

三、航照圖


N10 跌水工



N11 跌水工

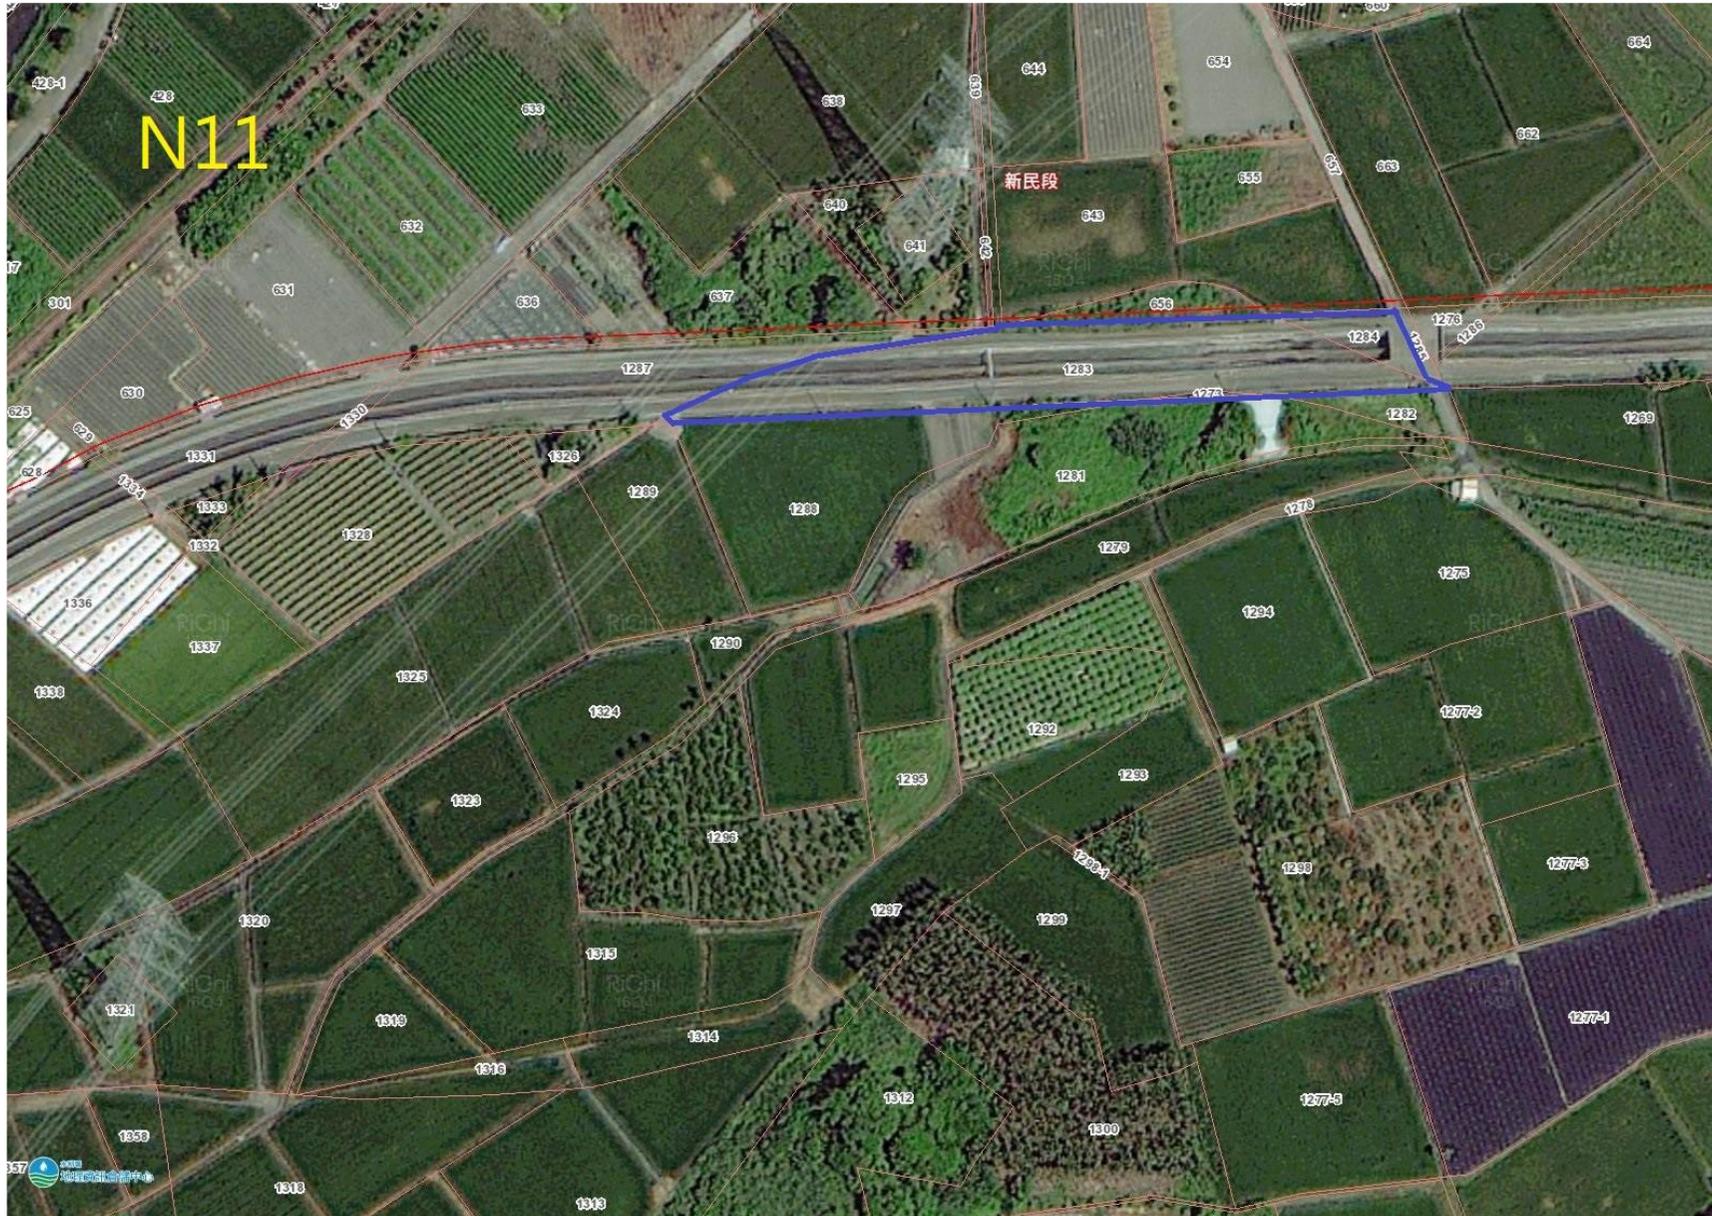


N12 跌水工

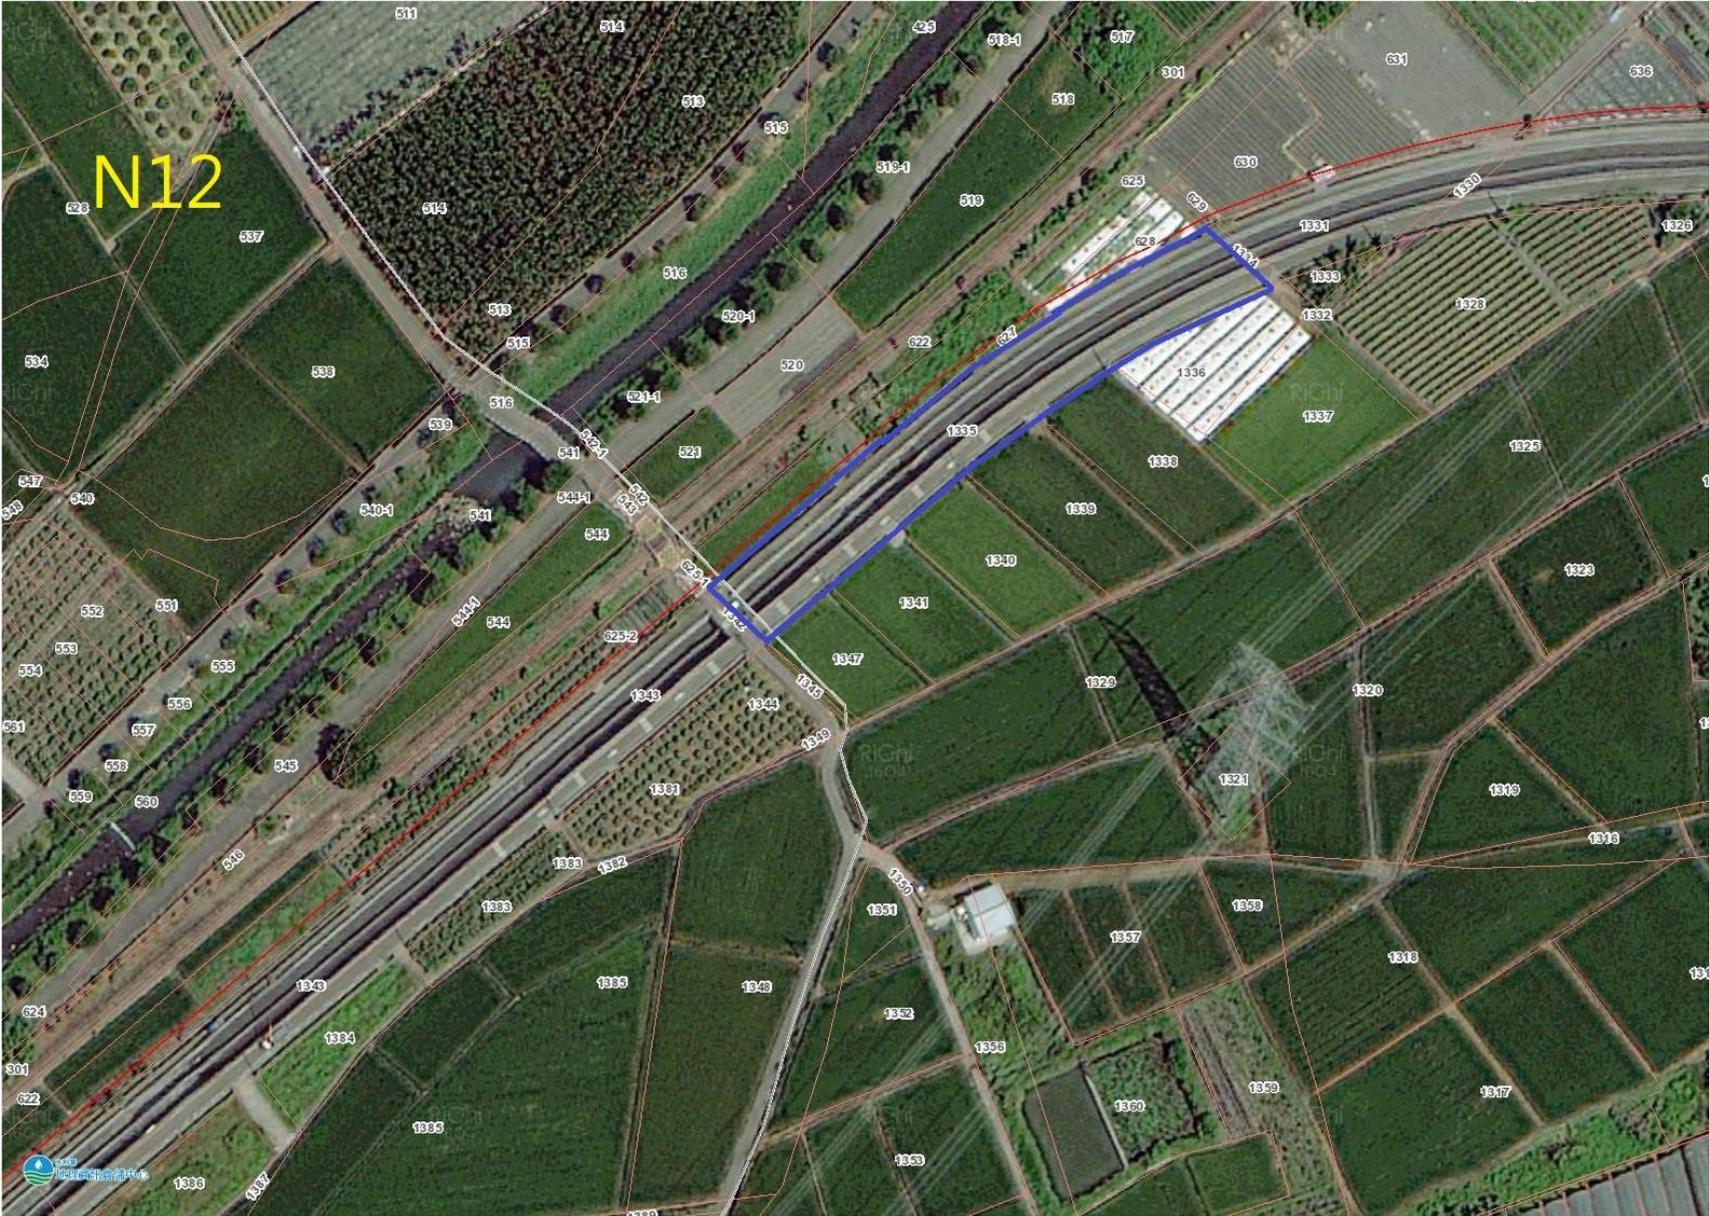

N13 跌水工




N13 跌水工

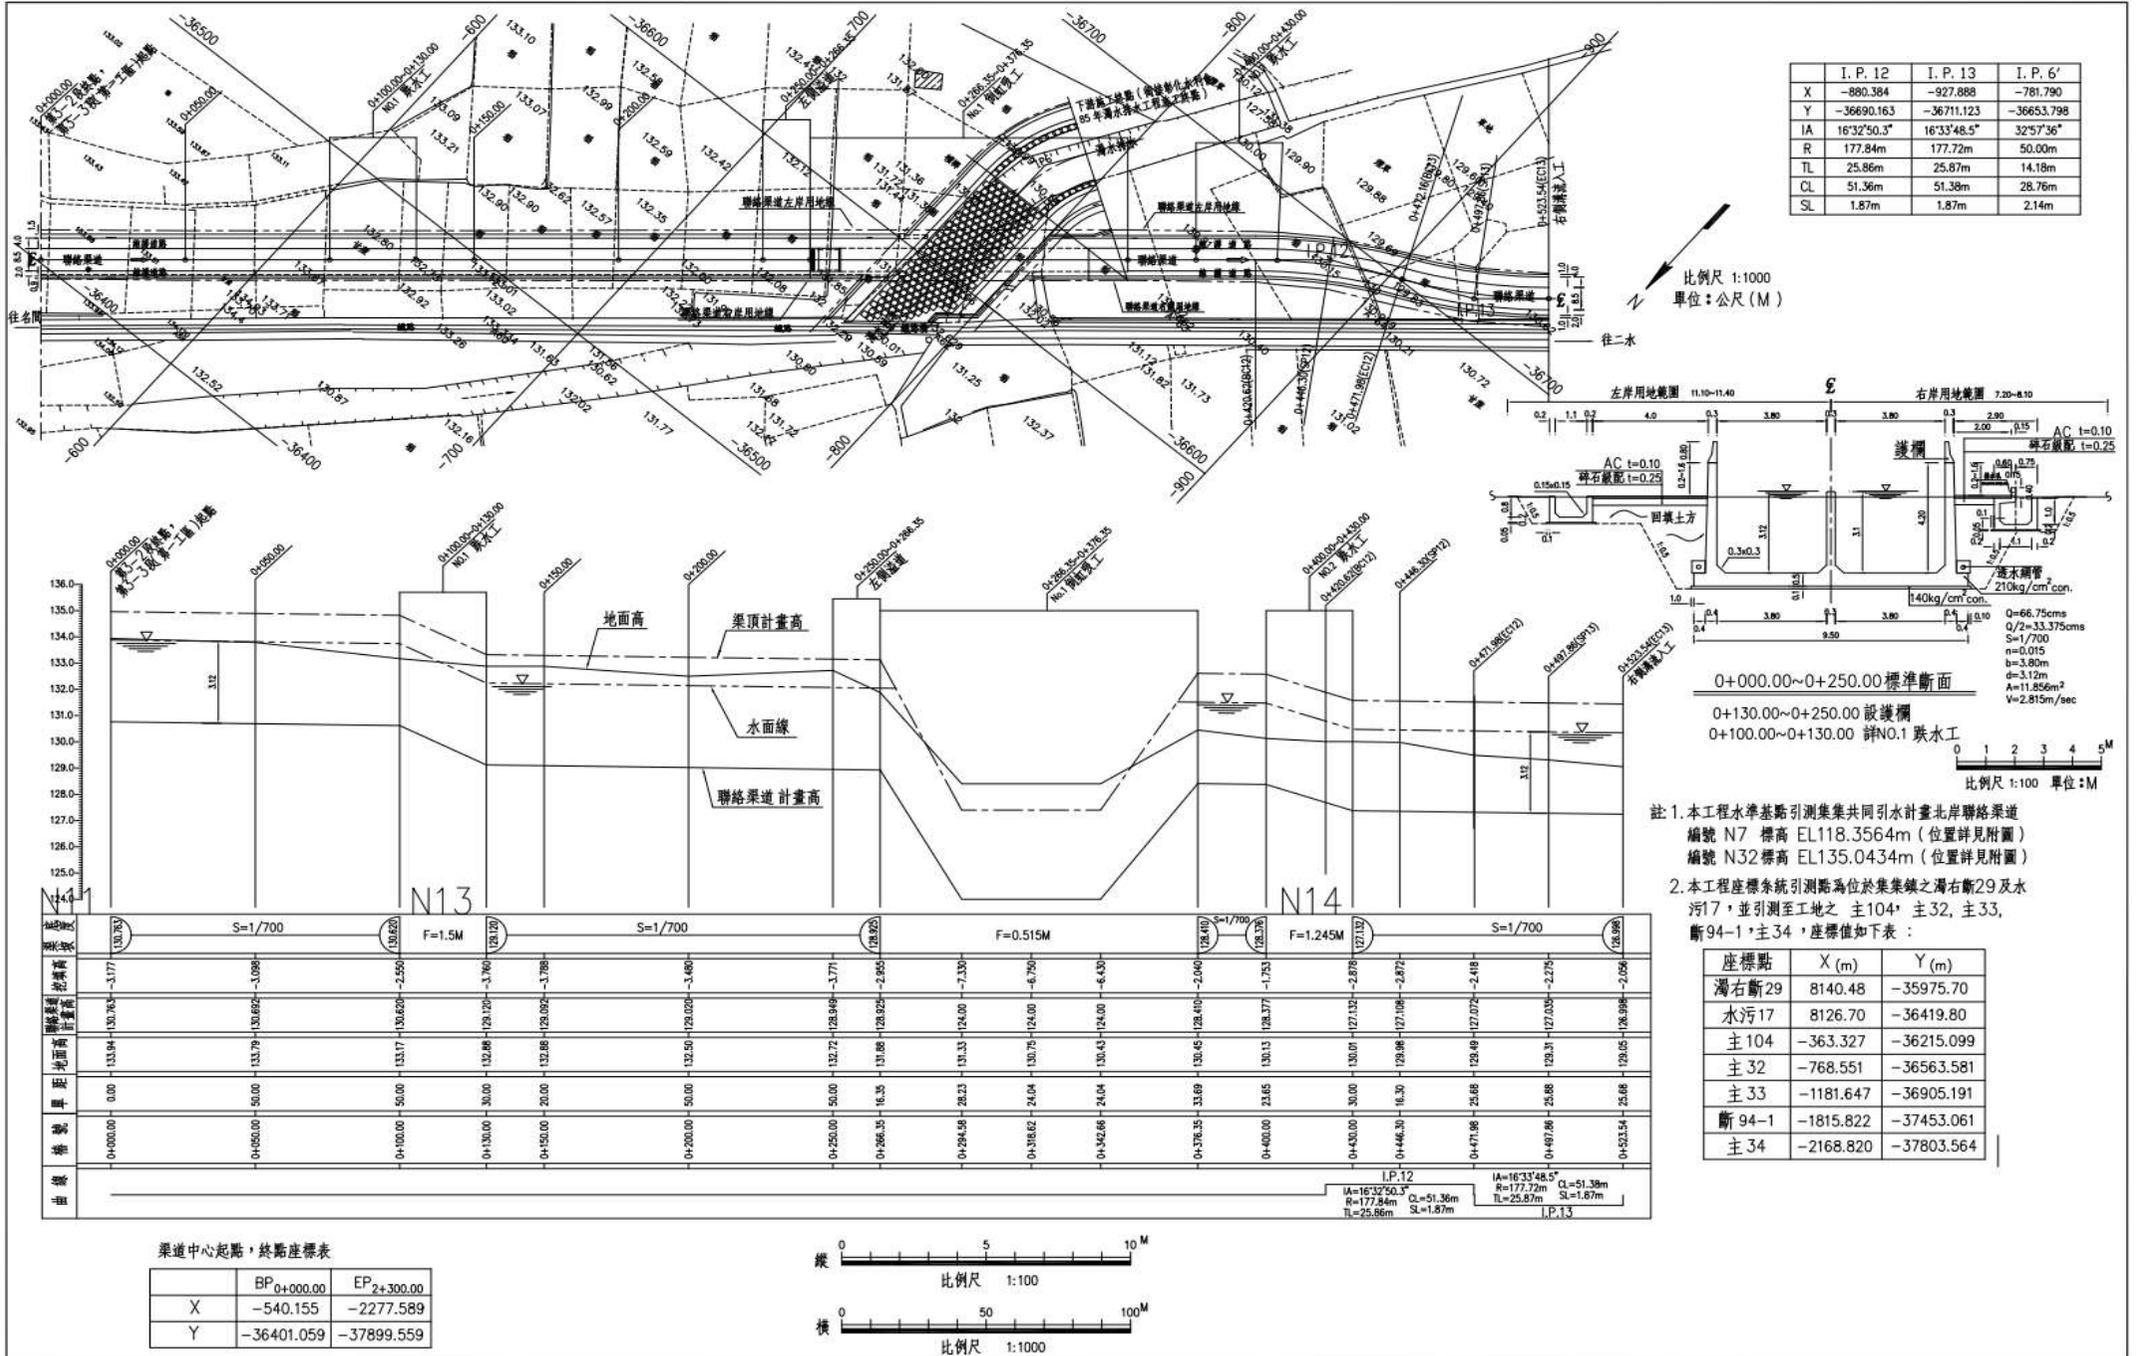

	I. P. 12	I. P. 13	I. P. 6'
X	-880.384	-927.888	-781.790
IA	16°32'50.3"	16°33'48.5"	32°57'36"
R	177.84m	177.72m	50.00m
TL	25.86m	25.87m	14.18m
CL	51.36m	51.38m	28.76m
SL	1.87m	1.87m	2.14m

比例尺 1:1000
單位：公尺 (M)

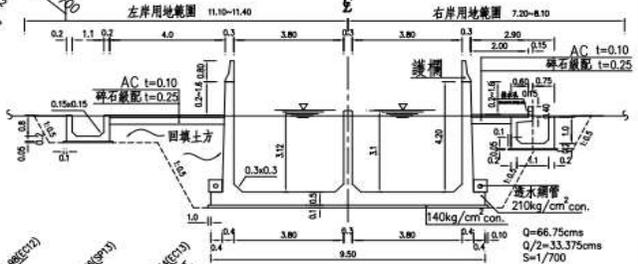

0+000.00~0+250.00 標準斷面

0+130.00~0+250.00 設護欄

0+100.00~0+130.00 詳N0.1 跌水工

比例尺 1:100 單位：M

- 註 1. 本工程水準基準點引測集集共同引水計畫北岸聯絡渠道
編號 N7 標高 EL118.3564m (位置詳見附圖)
編號 N32 標高 EL135.0434m (位置詳見附圖)
2. 本工程座標系統引測點為位於集集鎮之濁右斷29及水汙17，並引測至工地之主104、主32、主33、斷94-1、主34，座標值如下表：

座標點	X (m)	Y (m)
濁右斷29	8140.48	-35975.70
水汙17	8126.70	-36419.80
主104	-363.327	-36215.099
主32	-768.551	-36563.581
主33	-1181.647	-36905.191
斷94-1	-1815.822	-37453.061
主34	-2168.820	-37803.564

